




Plan RDC -- Ech: 1/100
S.C (HO) = 78,00 m²

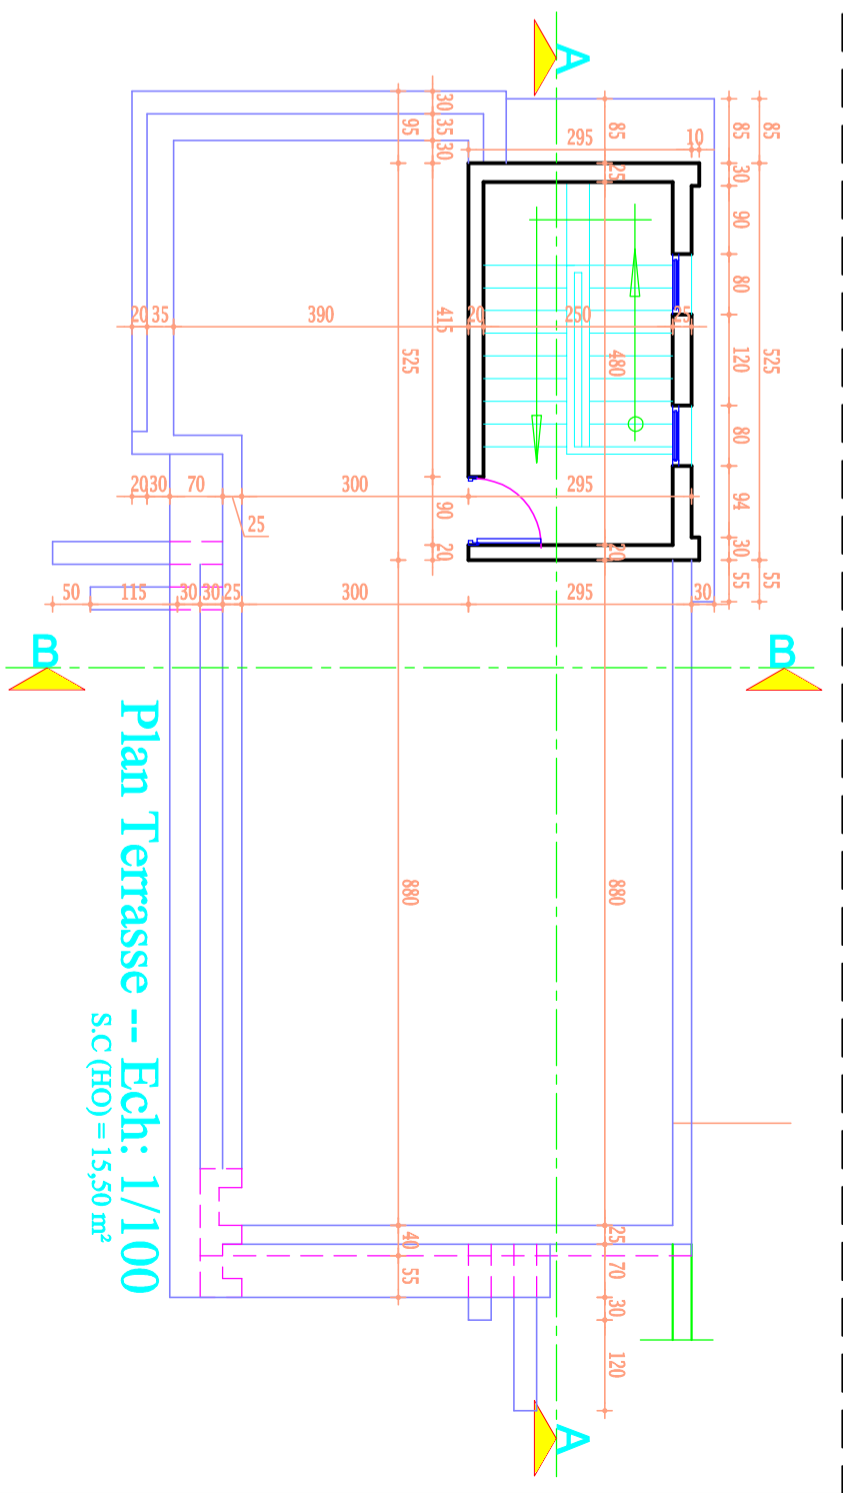

Plan Terrasse -- Ech: 1/100
S.C (HO) = 15,50 m²

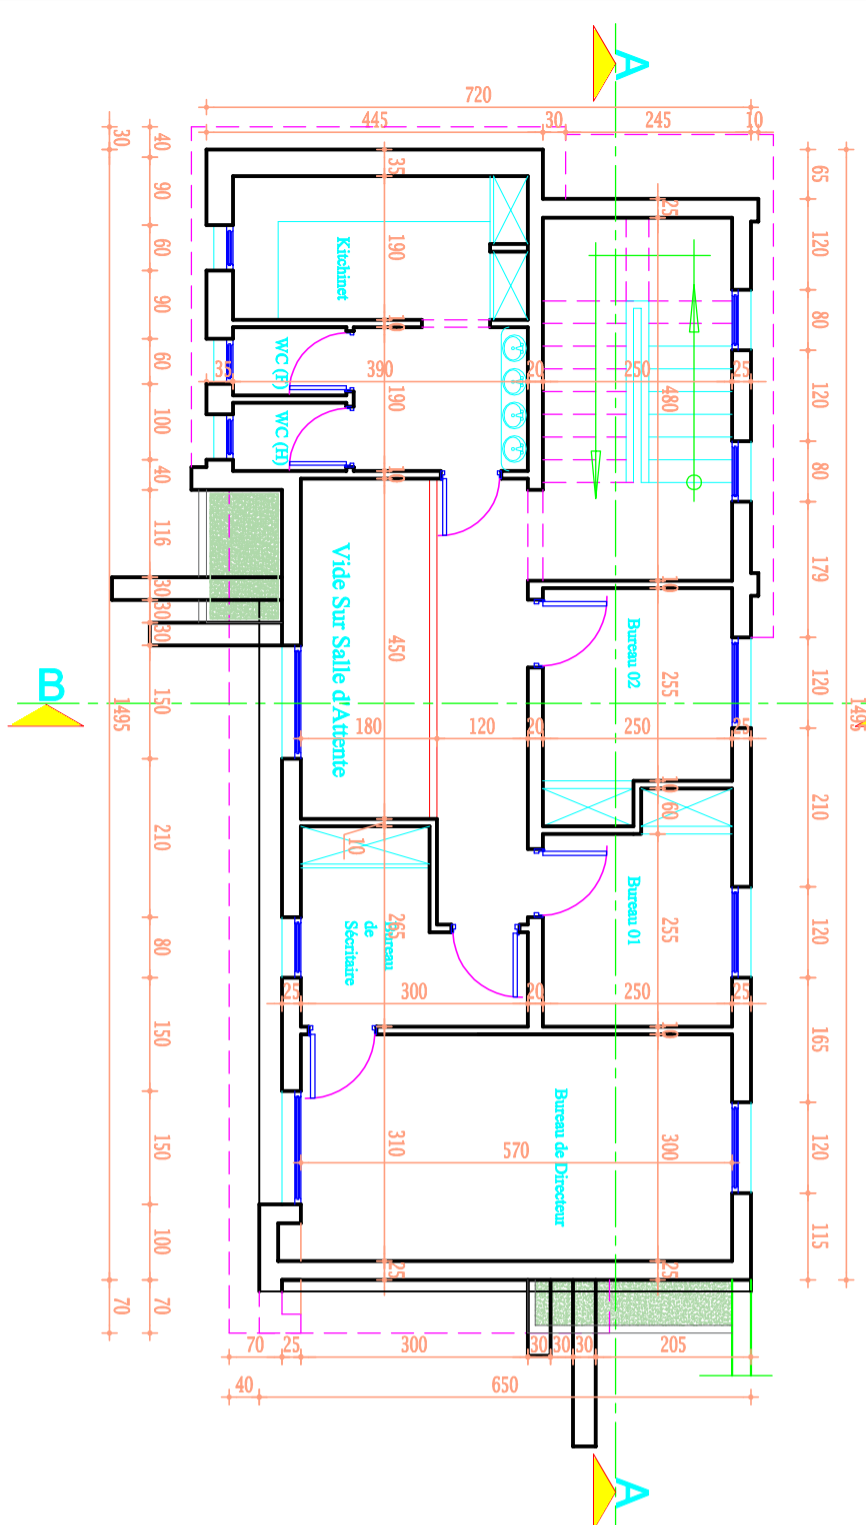

COUPE A-A -- Ech: 1/100

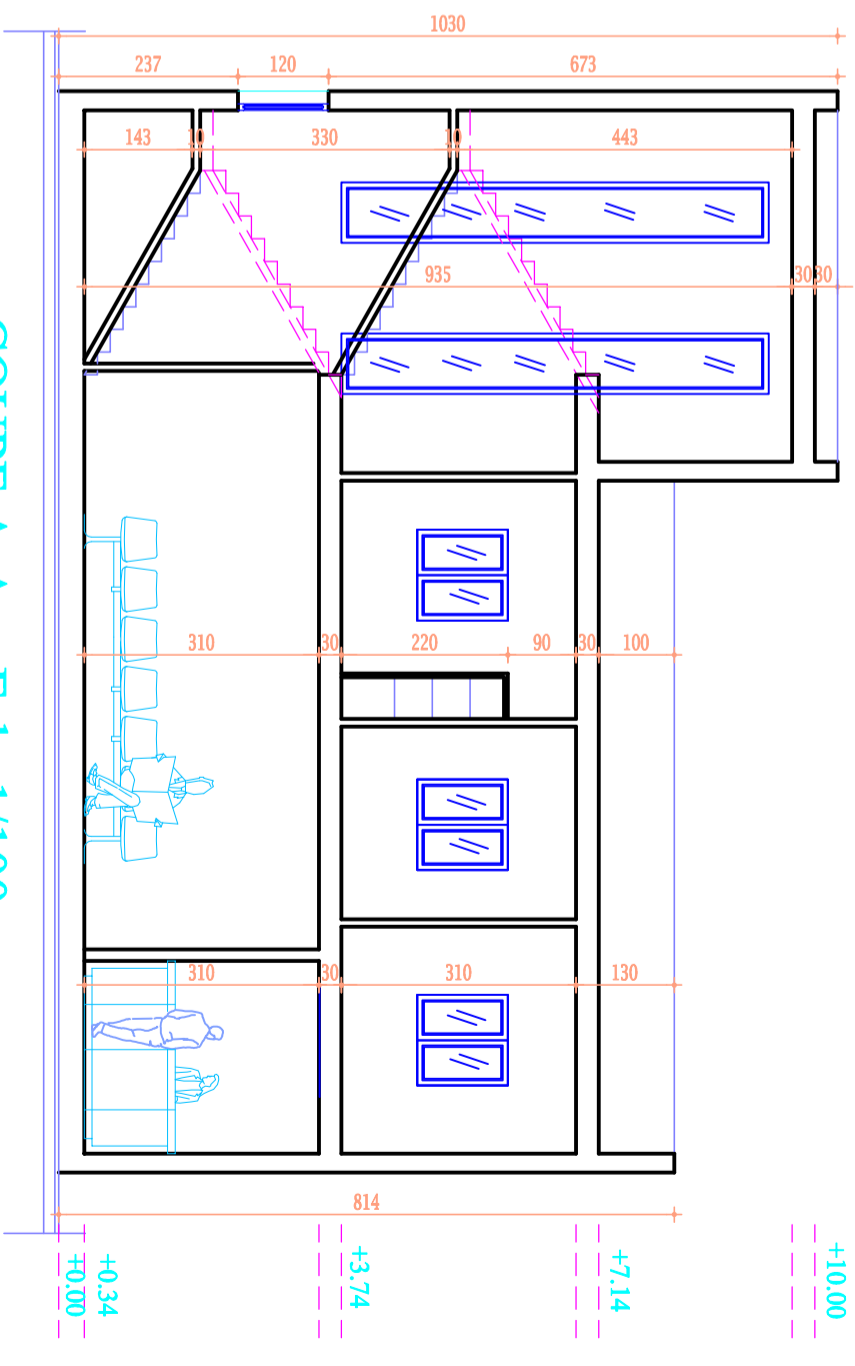

APD Planche: 3/4